


Cloister Elevation (North)
Scale 1:50

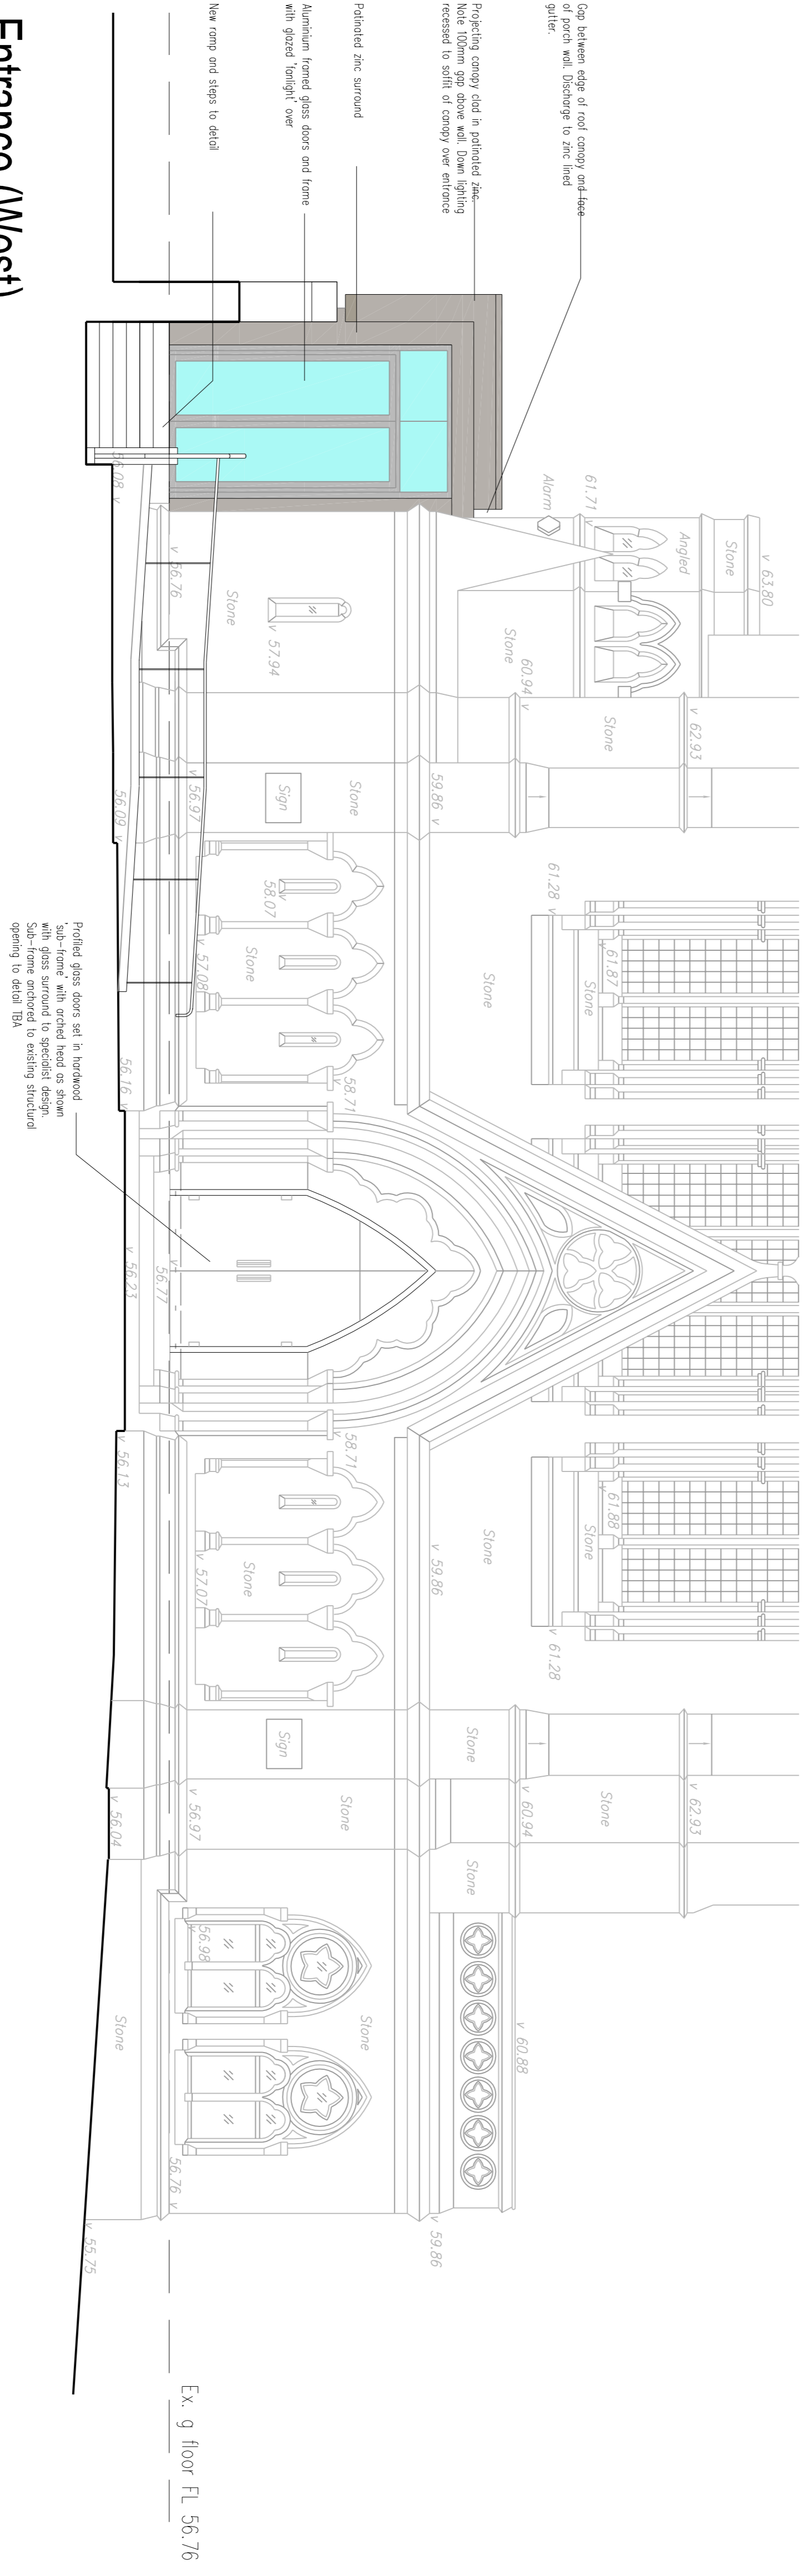

Entrance (West)
Scale 1:50

Planning Issue

Responsibility is not accepted for errors made by others in scaling from this drawing. All construction information should be taken from figured dimensions only.

A1
Original Sheet
Size

0mm	100mm	xxxx	x	xxx	xxx	xxx
date	date	rev	name	chk	note	

Stride Treglown

Architectural Team Planning Interior Design Building Surveying Landscape Architecture Graphic Design
Promenade House, The Promenade, Clifton Down, Bristol BS8 3NE
T 0117 974 3271 F 0117 974 5207 www.stridetreglown.co.uk



PROJECT
Victoria Church, Clifton, Bristol
Proposed Re-ordering

DRAWING TITLE
Preliminary Sections: Cloister

SCALE	DATE	DRAWN	CHK	DRAWING NUMBER	REV.
1:50	26.04.2013	HMT	JAF	13830(SK)27	-